


## 7artscafe: Gallery Wall Dimensions Plan

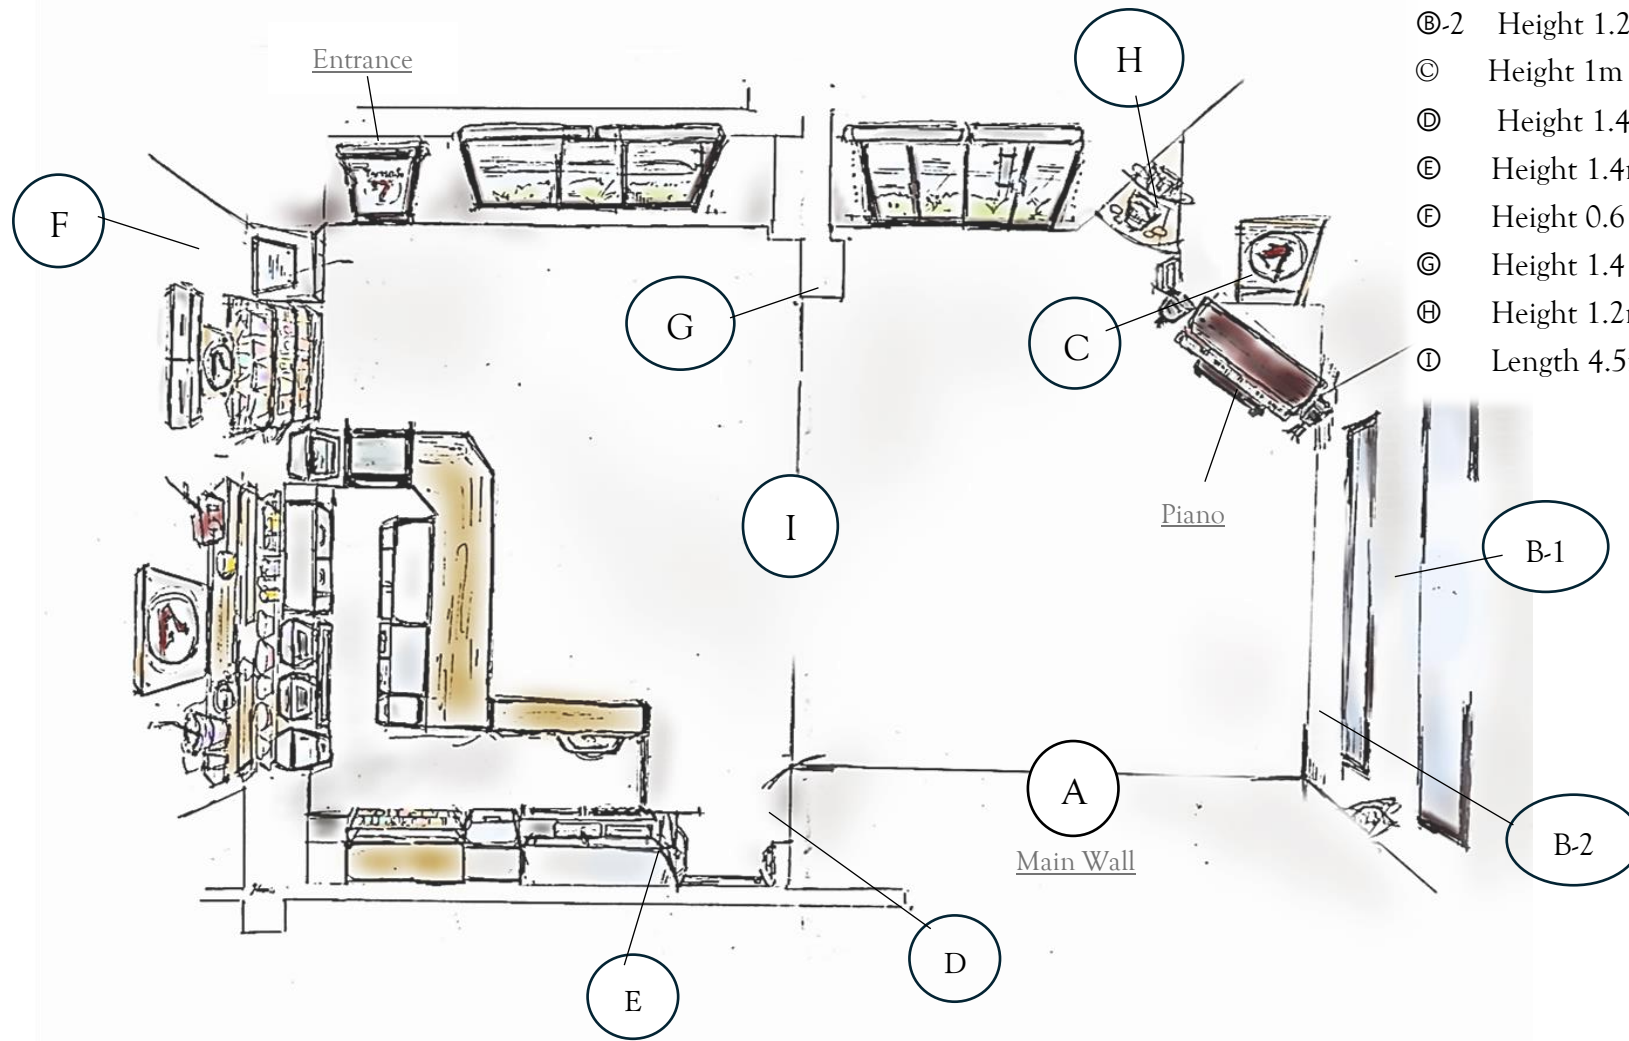

- Ⓐ Height 2m Length 4m
- Ⓑ-1 Height 0.6m Length 2.5m
- Ⓑ-2 Height 1.2m Length 2.5m
- Ⓒ Height 1m Length 1m
- Ⓓ Height 1.4m Length 1.4m
- Ⓔ Height 1.4m Length 0.5m
- Ⓕ Height 0.6 m Length 0.5m
- Ⓖ Height 1.4 m Length 0.5m
- Ⓗ Height 1.2m Length 0.5m
- Ⓙ Length 4.5m